



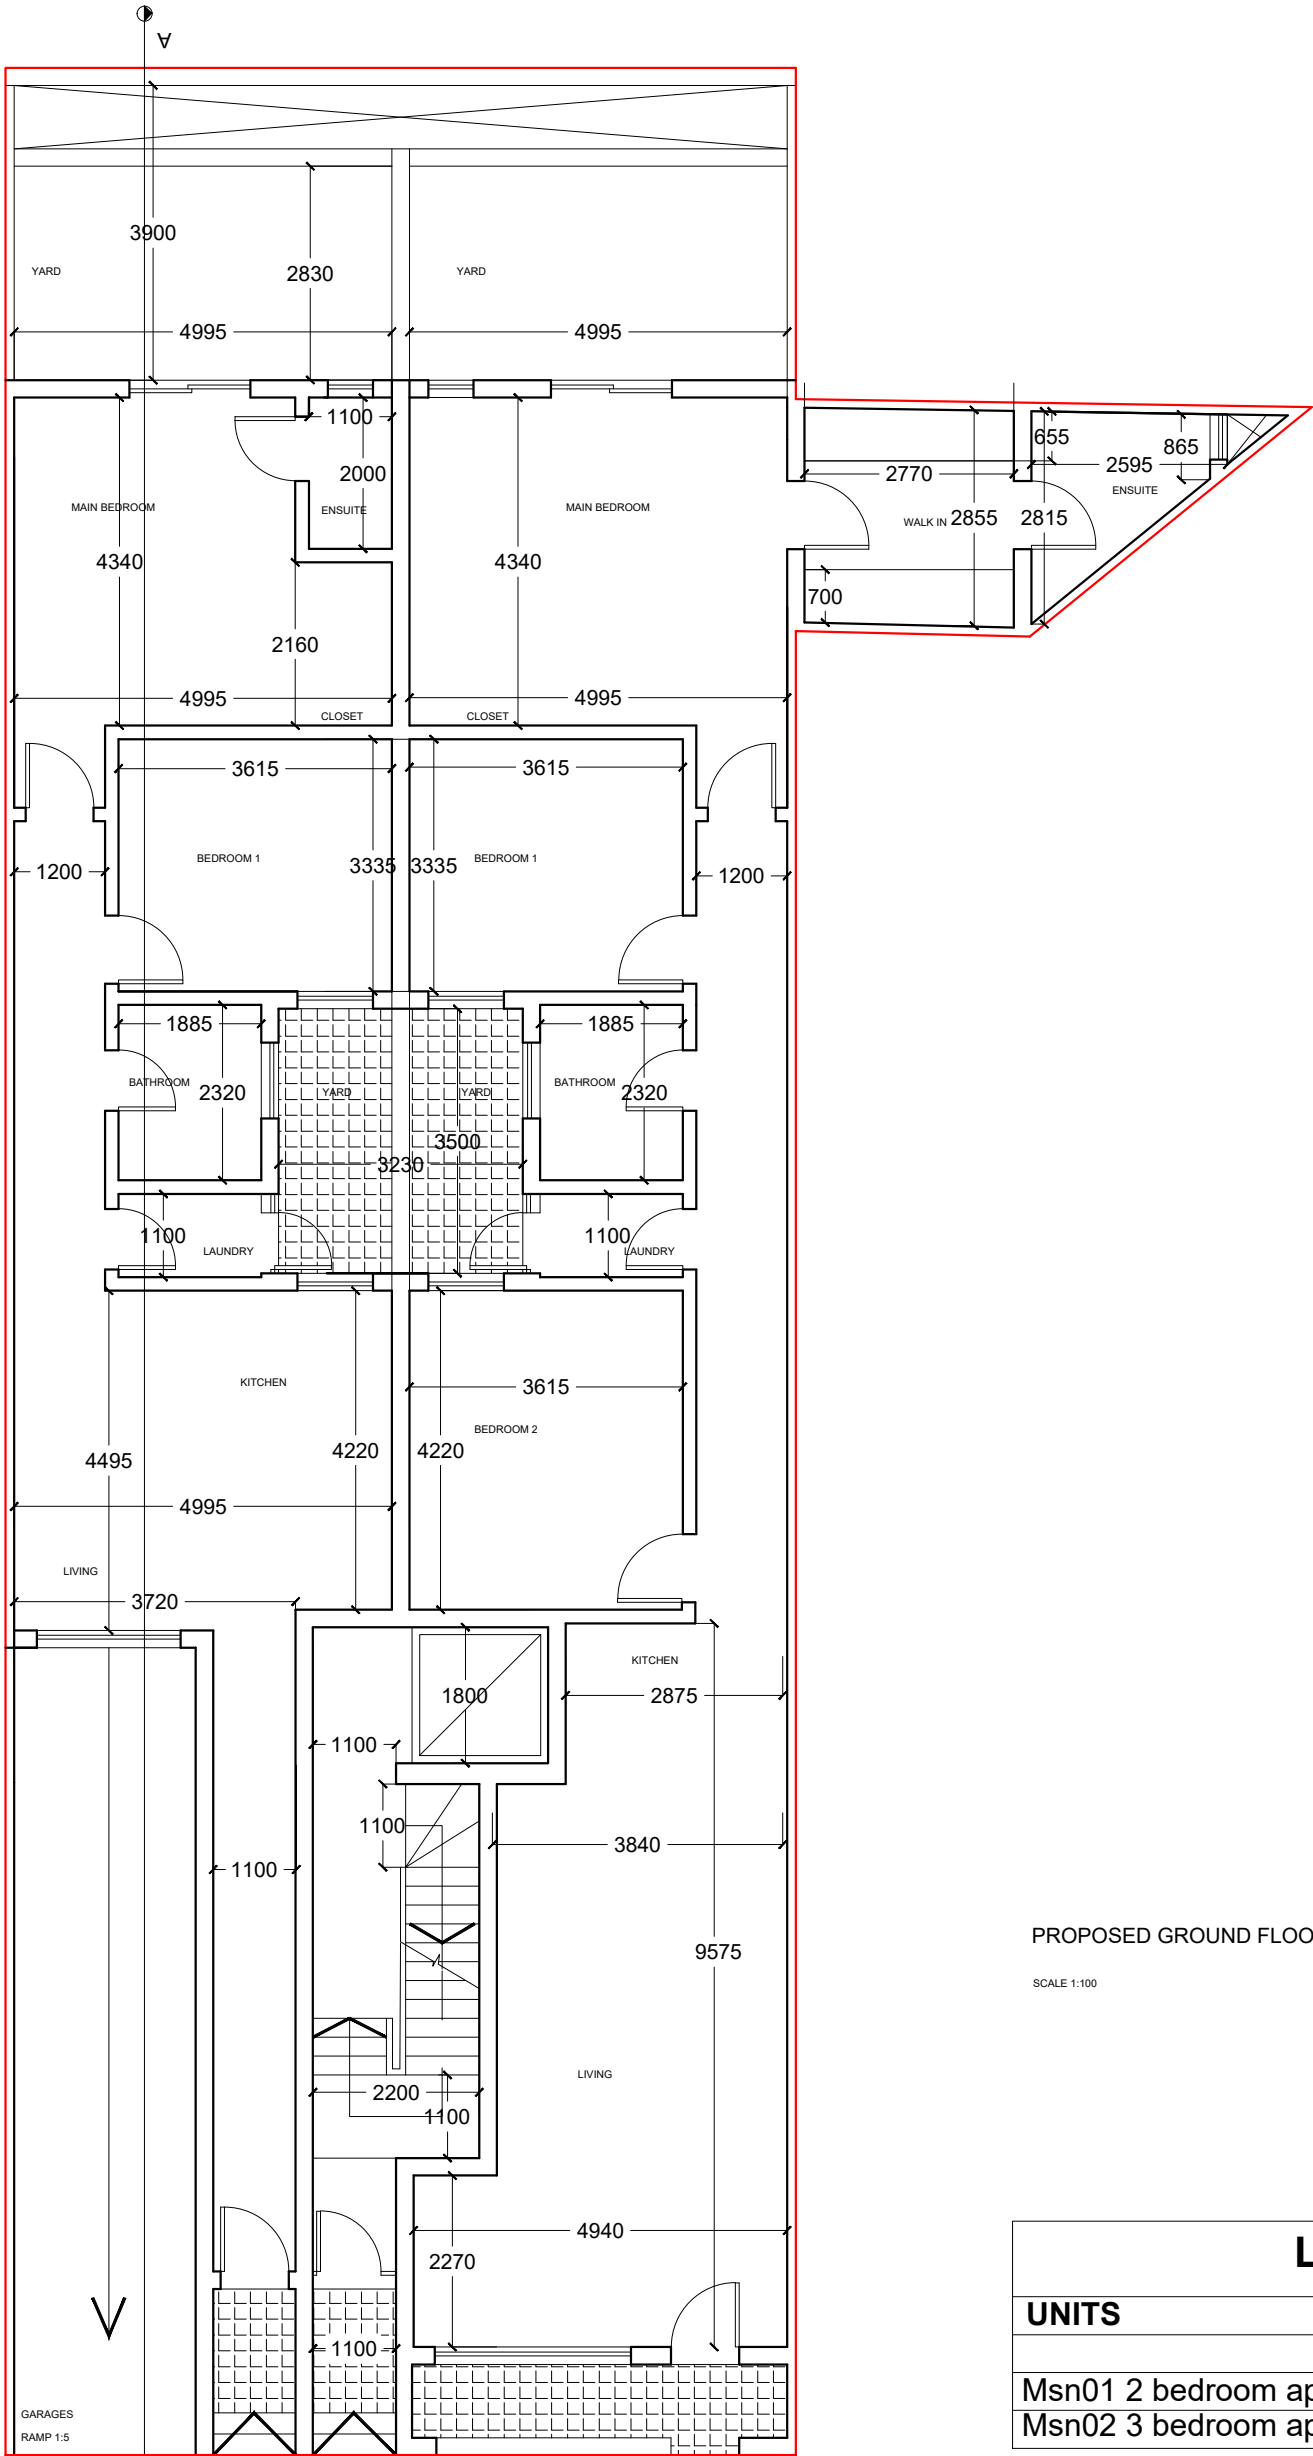

PROPOSED GROUND FLOOR LEVEL

SCALE 1:100

LEVEL 0 FLOOR PLAN		
UNITS	NET	GROSS
Msn01 2 bedroom apt.	92.37m ²	114 m ²
Msn02 3 bedroom apt.	135.9 m ²	157.6 m ²

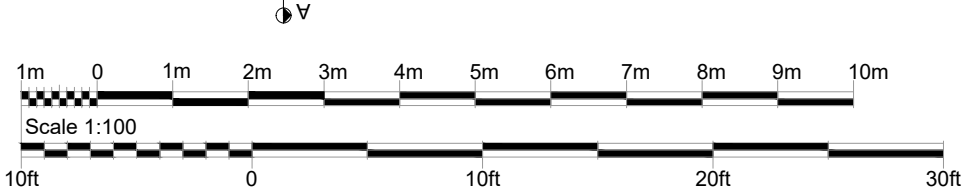

	Location	Birkirkara	Client	Toni Spiteri	Our Ref.	13517	 perit karl ebejer a. Monabri, Triq il-Linja, Attard t. +356 21896948 m. +356 99896948 e. karl@kearchitects.net
	Drawing title	Proposed Ground Floor Plan			Drawn/Checked	CHS/KE	
					Scale	1:100@A3	
					Drawing No.	002	
					Date	26-10-2017	