



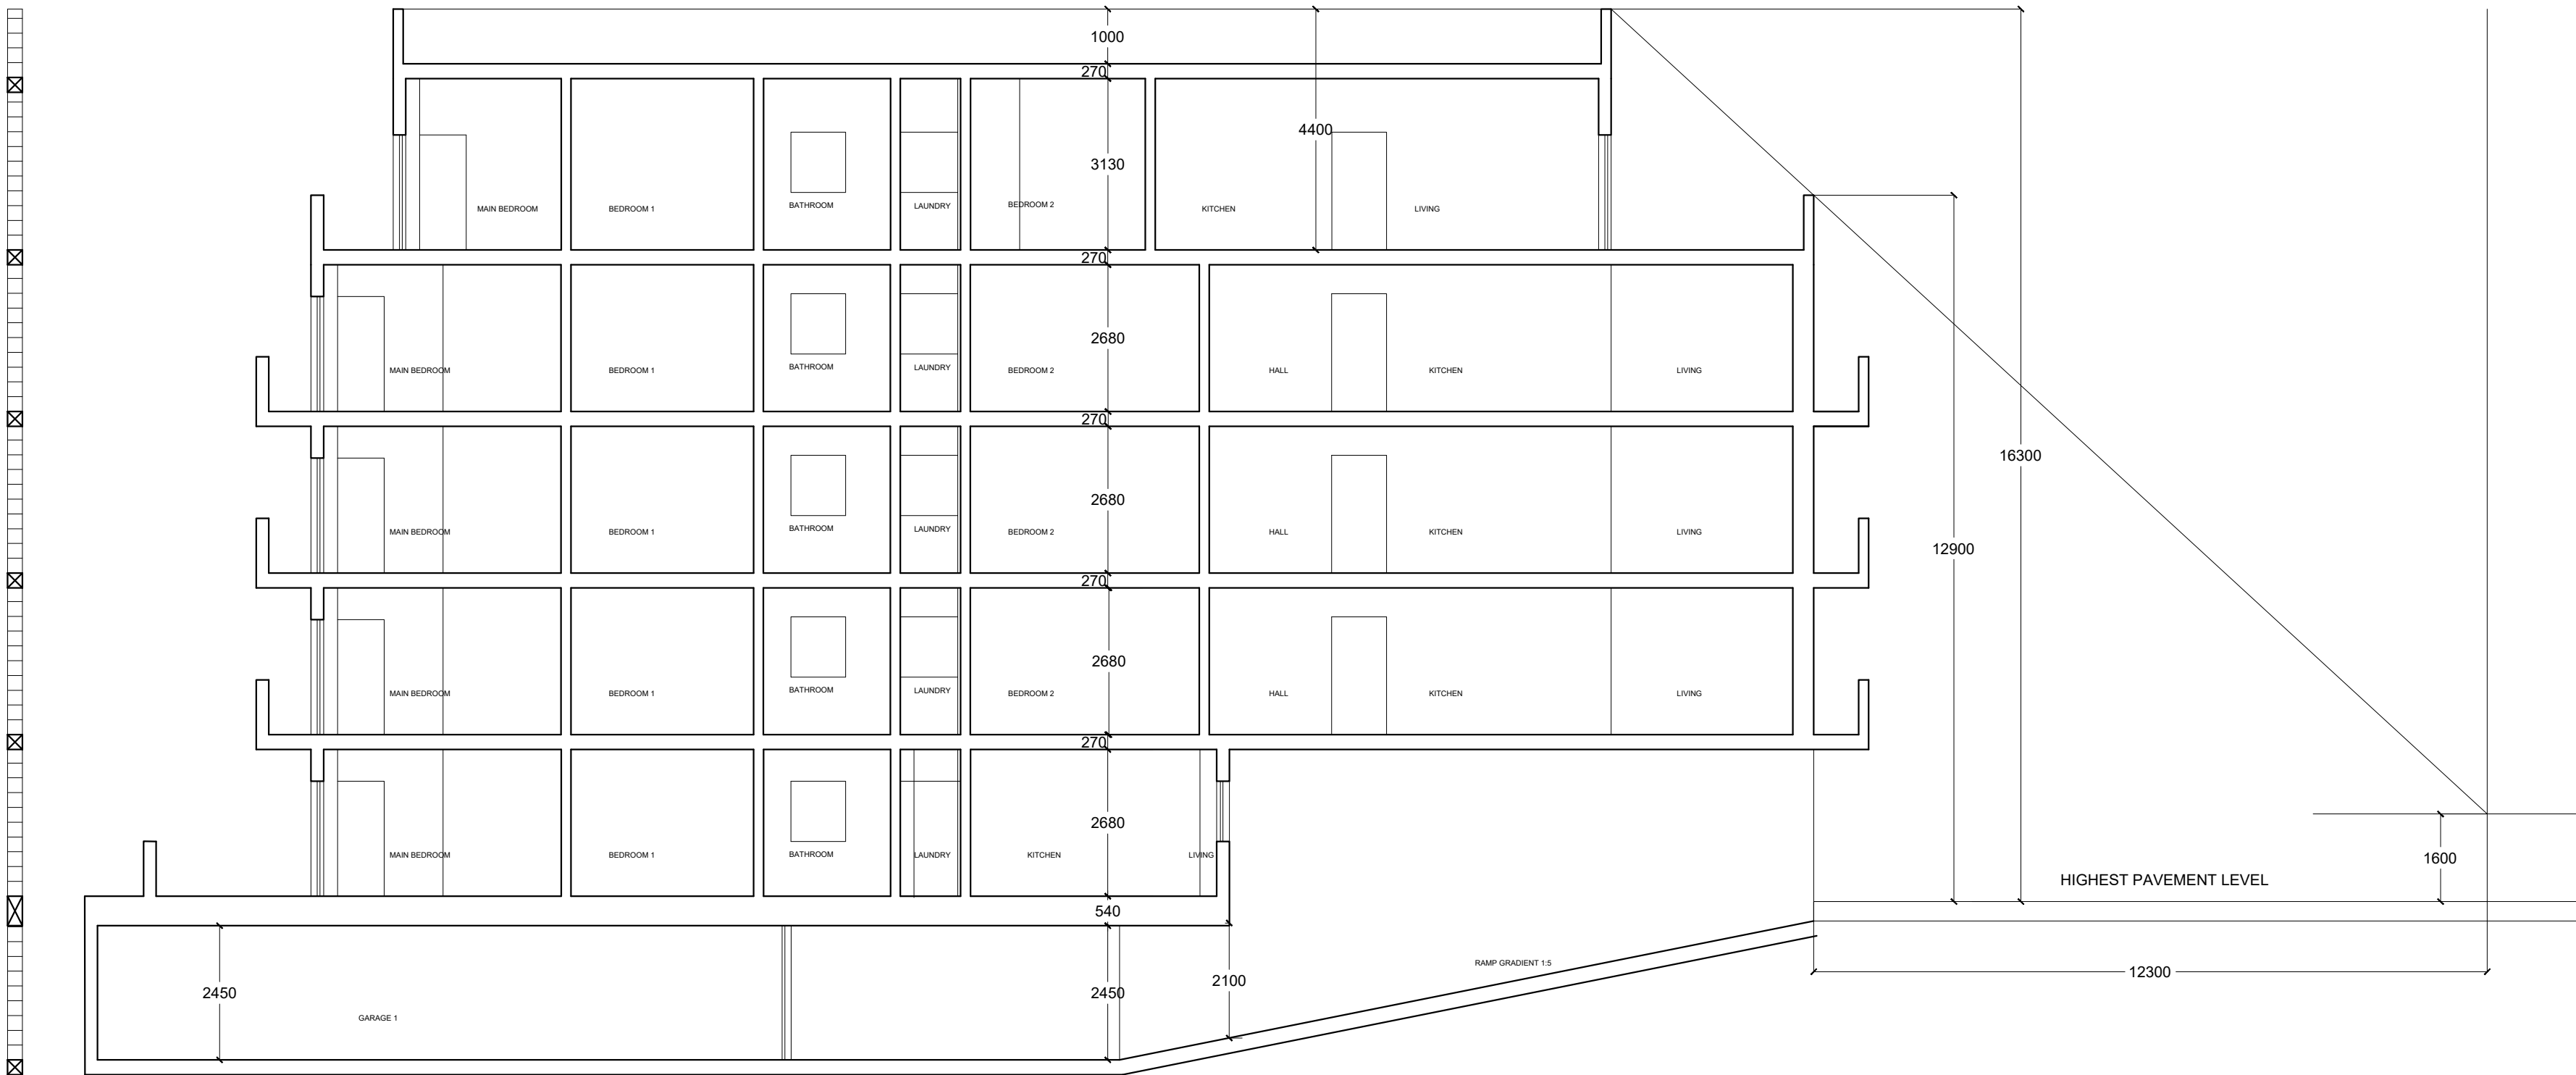

PROPOSED LONGITUDINAL SECTION AA
SCALE 1:100

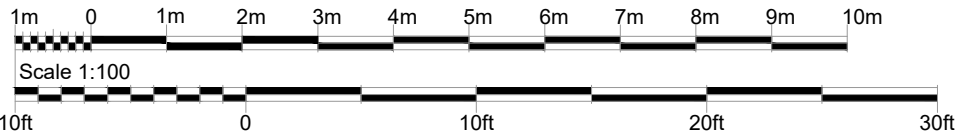

Location	Birkirkara	Client	Toni Spiteri	Our Ref.	13517	
				Drawn/Checked	CHS/KE	
				Scale	1:100@A2	
				Drawing No.	007	
Drawing title	Proposed Section A-A			Date	26-10-2017	a. Monabir, Triq il-Linja, Attard t. +356 21899948 m. +356 98666048 e. kari@searchitects.net