



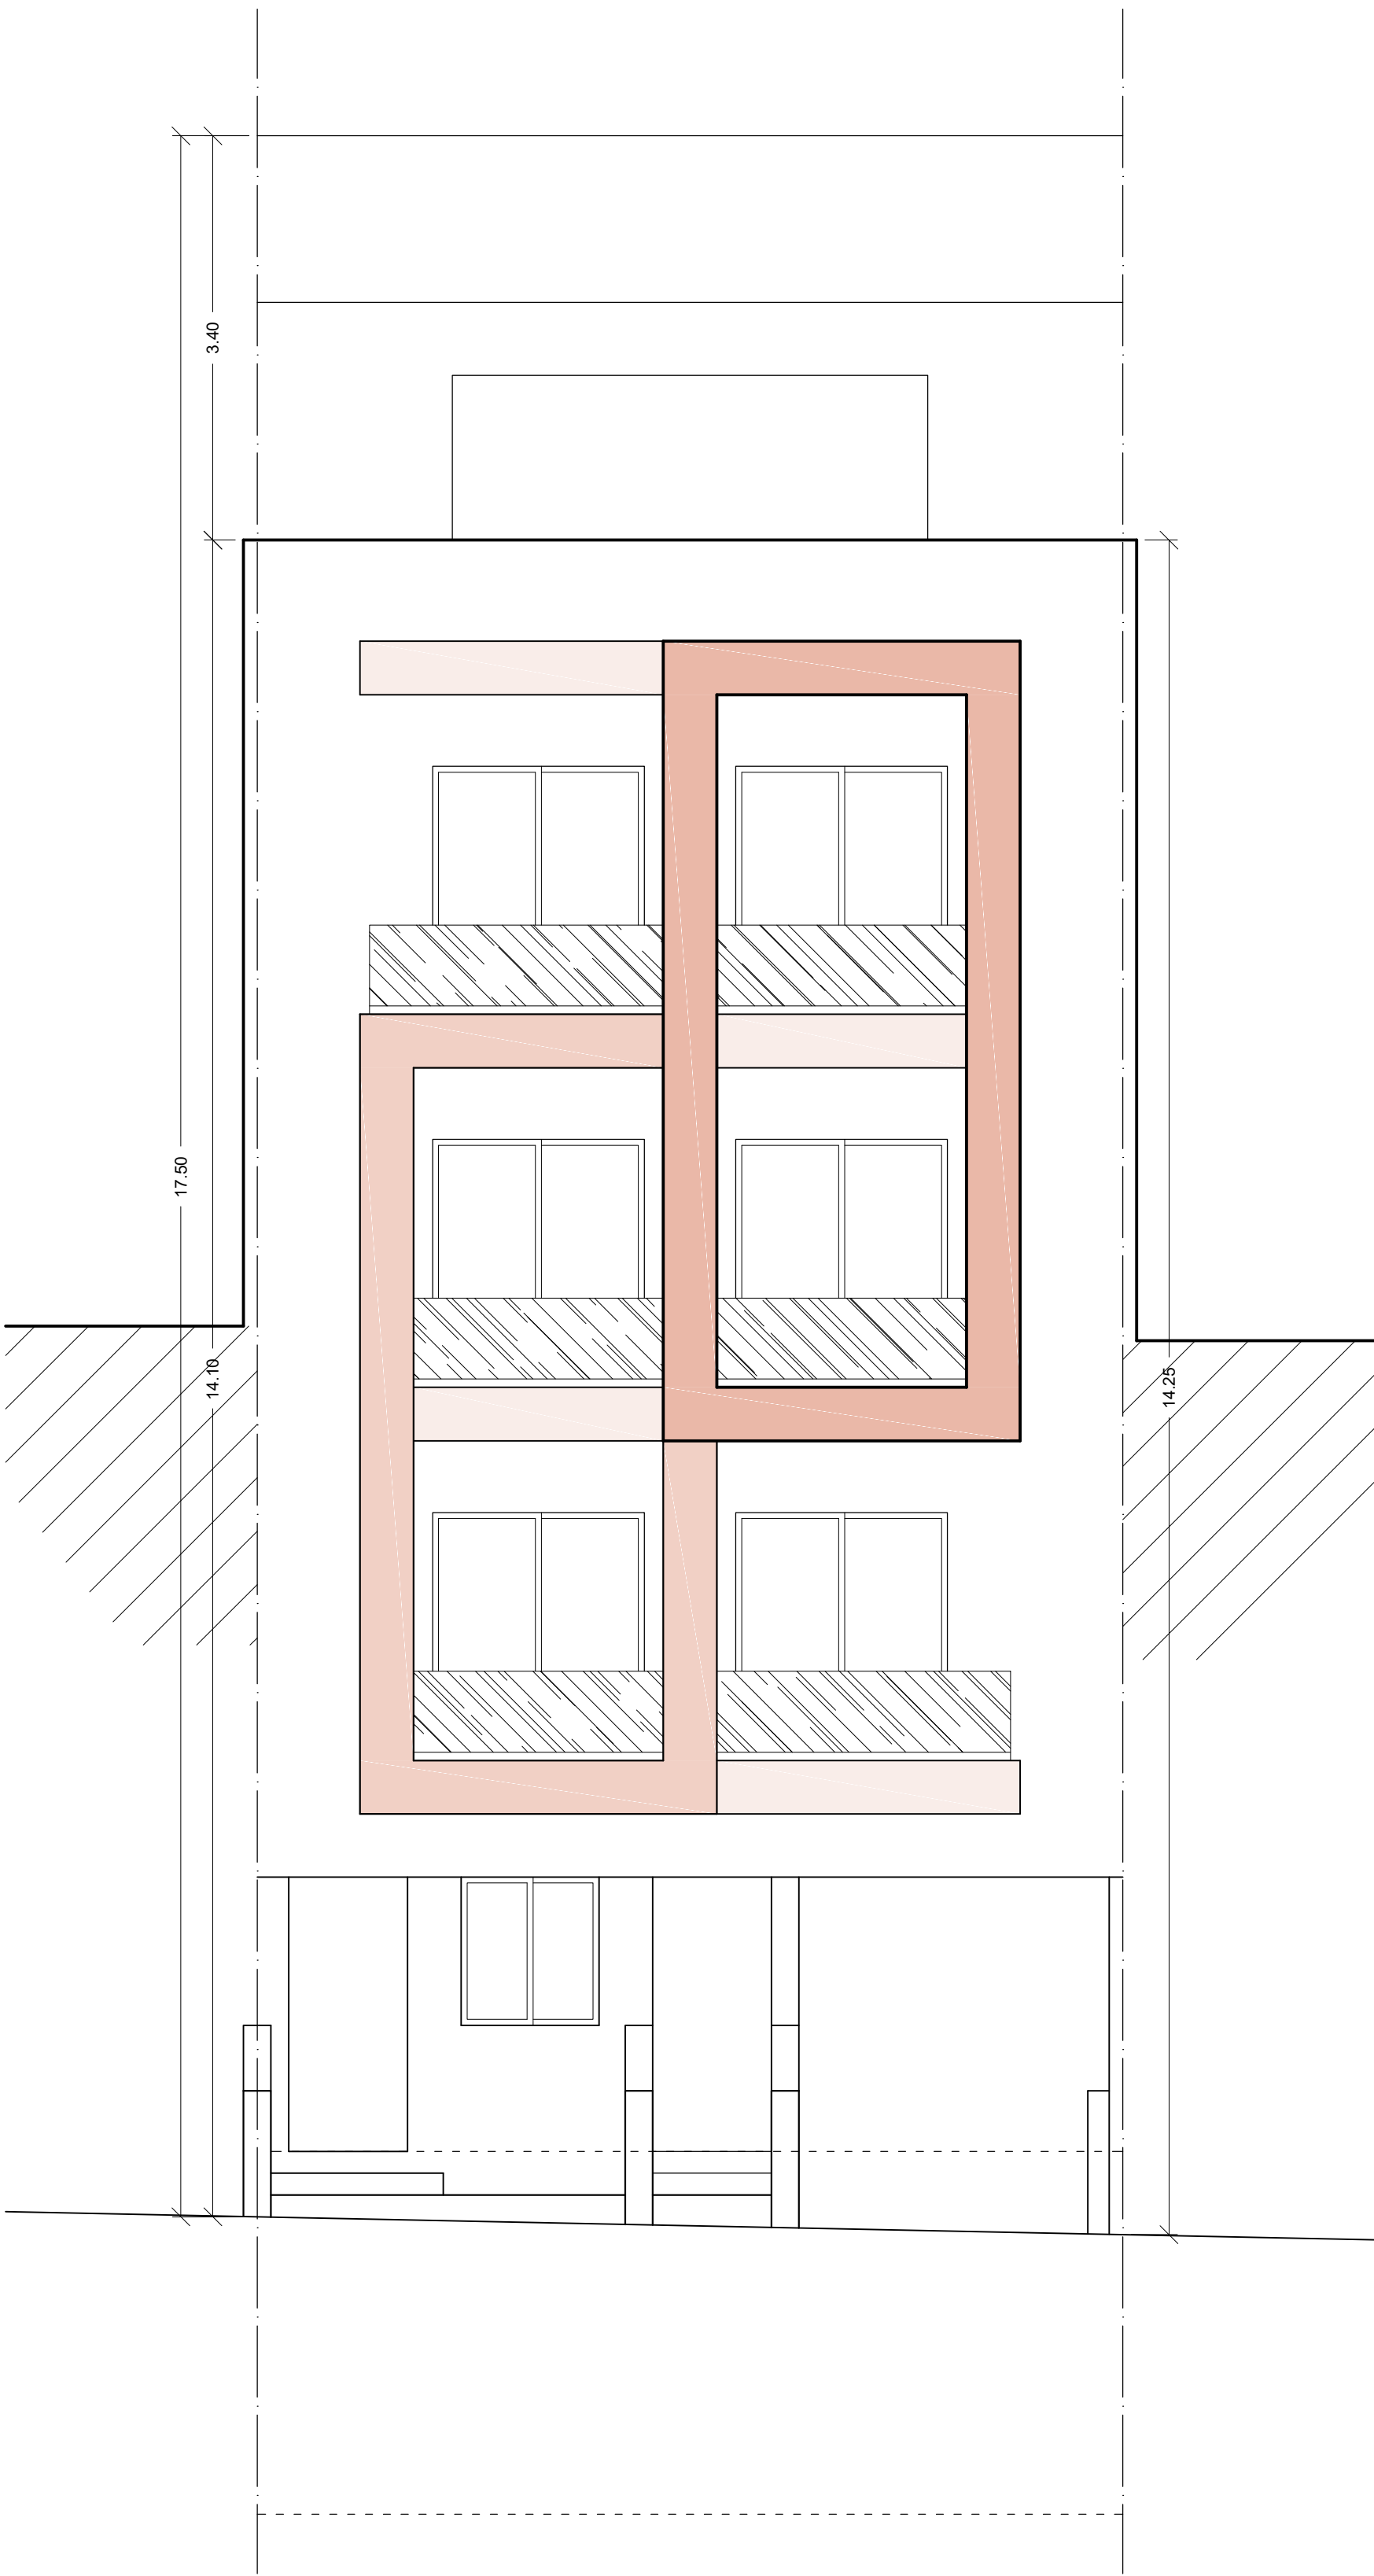

ELEVATION
AS PROPOSED

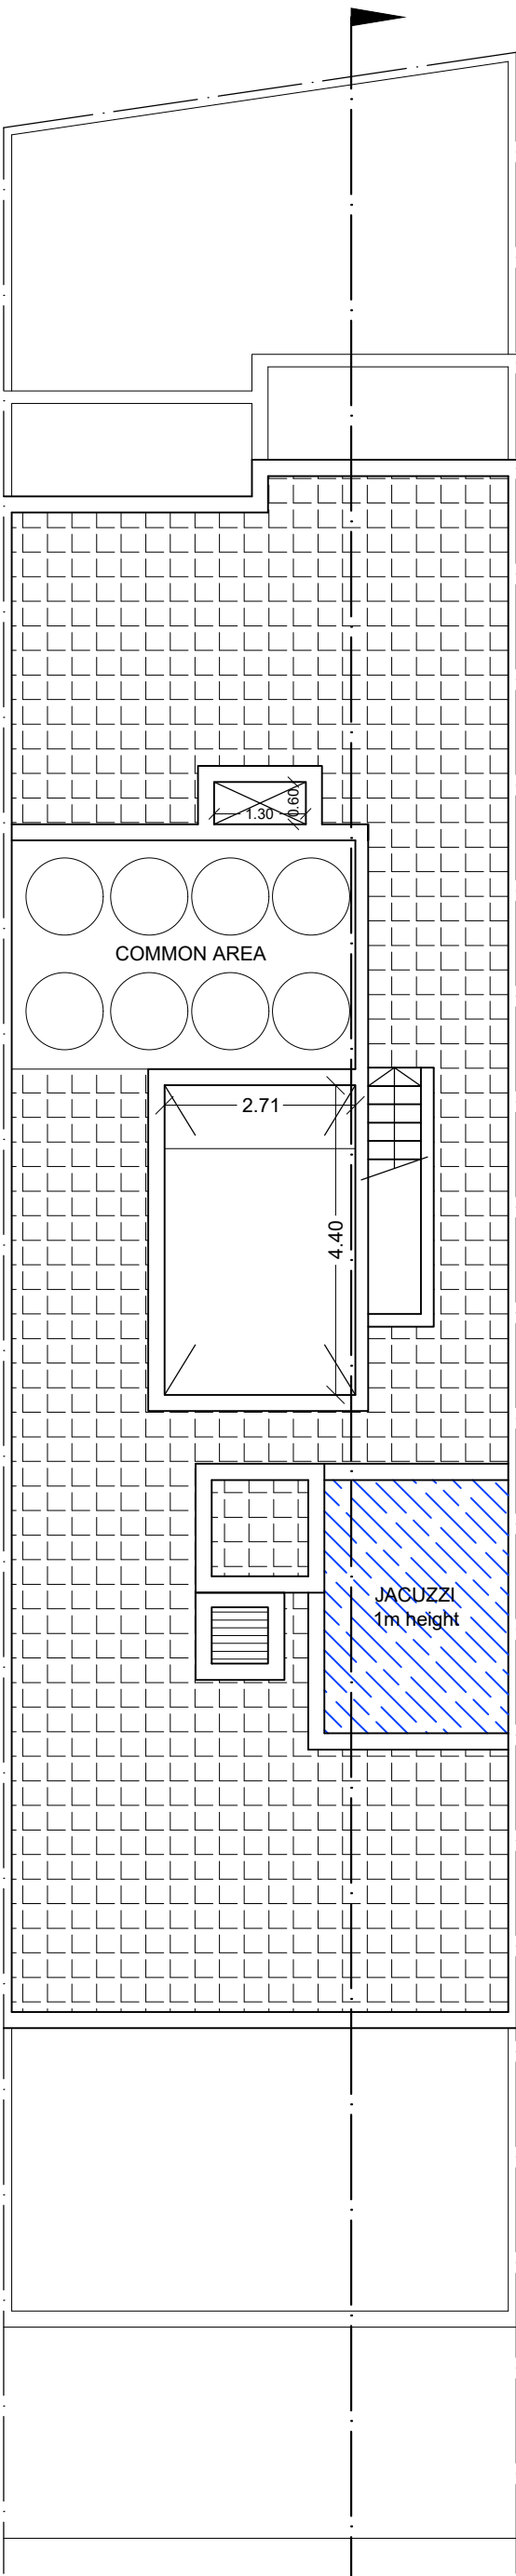

LEVEL 5
AS PROPOSED




Finishes:

- Facade painted in Light Brown
- Facade painted in Brown
- Facade painted in White
- Aperture in White Aluminium

Colour Legend:

- Red to be Erected
- Yellow to be Removed
- Blue as Erected but not Approved
- Green as Approved but not Erected

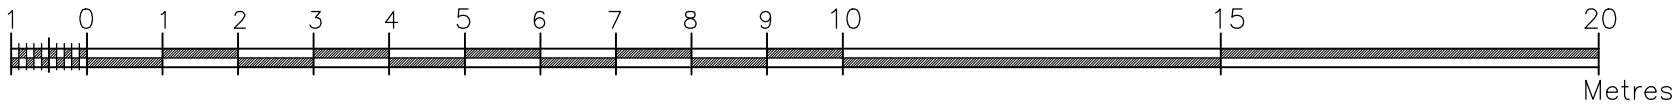

Scale 1:100

Rev.	Description	Date
a. fenech vella		
B.Arch., A&CE, AClarb		
architect & civil engineer		
office: 45, Ta' Xbiex Sea Front, Msida, tel.: 21340369		
job : Proposed Flats & Garages at Attard		
desc: Elevation & Pl Lvl 5		
scale	: 1:50\1:100	sheet of 4
client	: Mr. Mifsud	
drawn by	: M.G.	
date	: 06/12/2018	
file:		18: 025